


PLAN

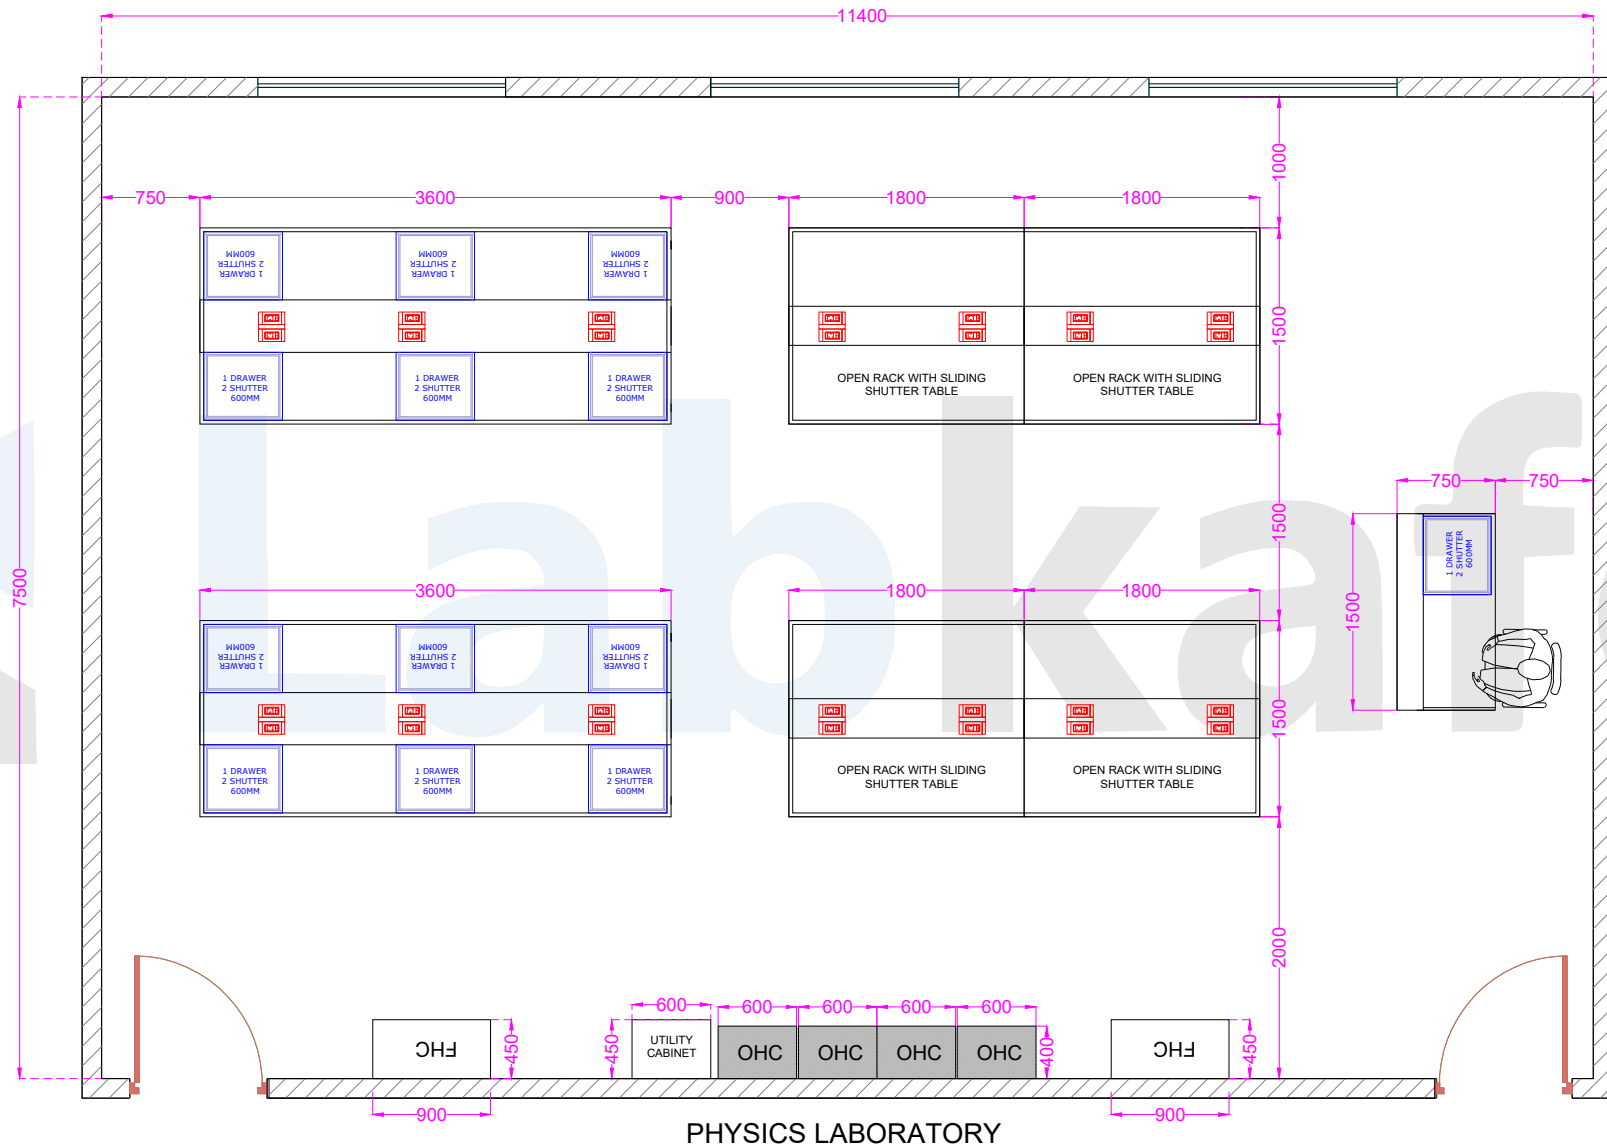

PHYSICS LABORATORY



ORIENTALLABS RETAIL SERVICES PRIVATE LIMITED
207A, 2ND FLOOR, PS AVIATOR, ATGHARA,
CHINARPARK, RAJARHAT, KOLKATA-700136.
TEL: 91 8763008753 EMAIL: SALES@LABKAFF.COM

DWG. TITLE: LAYOUT OF PHYSICS LABORATORY

DATE

SCALE

NTS

ALL DIMENSIONS ARE IN MM

PAGE 1